

Designer:
ZEPLAN
 DRAFTING SERVICES
 95 VERRI STREET
 GRIFFITH NSW 2680
 EMAIL: zds@zeplan.com.au
 Mobile: 0408 696 458

Project Manager:
JZ
 MANAGEMENT


Project:
 Proposed Subdivision of
 Lot 592 of DP 751743
 686 Clifton Boulevard
 Griffith NSW

Drawing Title Lot Layout Plan Stage 2	Client Colina 10 Pty Ltd Griffith NSW
---	---

Job No: C100718	Drawing No: L05
--------------------	--------------------

Date: 17/7/2018	Scale: 1:1000	Page Size: A1
--------------------	------------------	------------------

Designed: G LANZA	Drawn: G LANZA	Checked: J SCREMIN
----------------------	-------------------	-----------------------

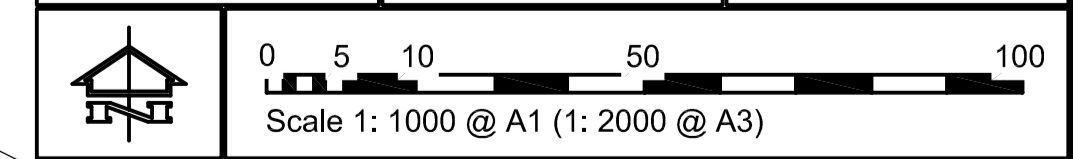

ISSUE	DATE	DESCRIPTION	DRAWN	CHECKED
H	28/9/2018	Lot Numbers & Staging Revised		
J	17/7/2019	Sector G Lots Revised & Piper Cres Width Revised		
K	31/1/2020	Lot numbering revised		
L	1/3/2020	Issued for DA Modification		
M	27/5/2020	Lots 108 to 111 revised & Lot 130 Added		
O	22/6/2020	Lots on Hardiman Way revised added 131 & 132		
P	20/7/2022	Stage 2 lots on Clifton Boulevard Renamed		