

Designer:  
**ZEPLAN**  
 DRAFTING SERVICES  
 95 VERRI STREET  
 GRIFFITH NSW 2680  
 EMAIL: zds@zeplan.com.au  
 Mobile: 0408 696 458

Project Manager:  
**JZ**  
 MANAGEMENT


Project:  
 Proposed Subdivision of  
 Lot 592 of DP 751743  
 686 Clifton Boulevard  
 Griffith NSW

Drawing Title Lot Layout Plan Stage 4	Client Colina 10 Pty Ltd Griffith NSW
---	---

Job No: C100718	Drawing No: L14
--------------------	--------------------

Date: 17/7/2018	Scale: 1:500	Page Size: A1
--------------------	-----------------	------------------

Designed: G LANZA	Drawn: G LANZA	Checked: J SCREMIN
----------------------	-------------------	-----------------------

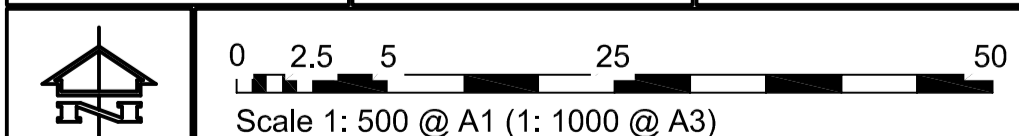

ISSUE	DATE	DESCRIPTION	DRAWN	CHECKED
J	17/7/2018	Sector C Lots Revised & Piper Cres Width Revised		
K	31/7/2018	Lot numbering revised		
L	1/3/2020	Issued for DA Modification		
M	27/5/2020	Lots 108 to 111 revised & Lot 130 Added		
O	22/6/2020	Lots on Hardieman Way revised added 131 & 132		
P	20/7/2020	Stage 2 lots on Clifton Boulevard Renamed		
Q	1/10/2020	Sector D, E, F & G Revised and Renamed		
R	1/11/2020	Sector F Lots Revised		