


DRAFT PLAN ONLY

591  
DP 751743

- (A) EASEMENT TO DRAIN SEWAGE 5 WIDE (DP 1001586)
- (B) EASEMENT FOR ELECTRICITY PURPOSES 5 WIDE (DP 1083637)
- (C) EXISTING EASEMENT TO DRAIN WATER 2 AND 20 WIDE
- (D) EXISTING EASEMENT TO DRAIN SEWAGE 3 WIDE
- (E) EXISTING EASEMENT TO DRAIN WATER 3 WIDE
- (G) EXISTING EASEMENT FOR MULTI-PURPOSED ELECTRICAL INSTALLATION 4.2 WIDE
- (H) EASEMENT TO DRAIN SEWAGE 3 WIDE AND VARIABLE
- (J) EASEMENT TO DRAIN WATER 3 WIDE
- (K) EASEMENT TO DRAIN WATER 2 WIDE
- (L) RIGHT OF CARRIAGEWAY 6 WIDE AND VARIABLE

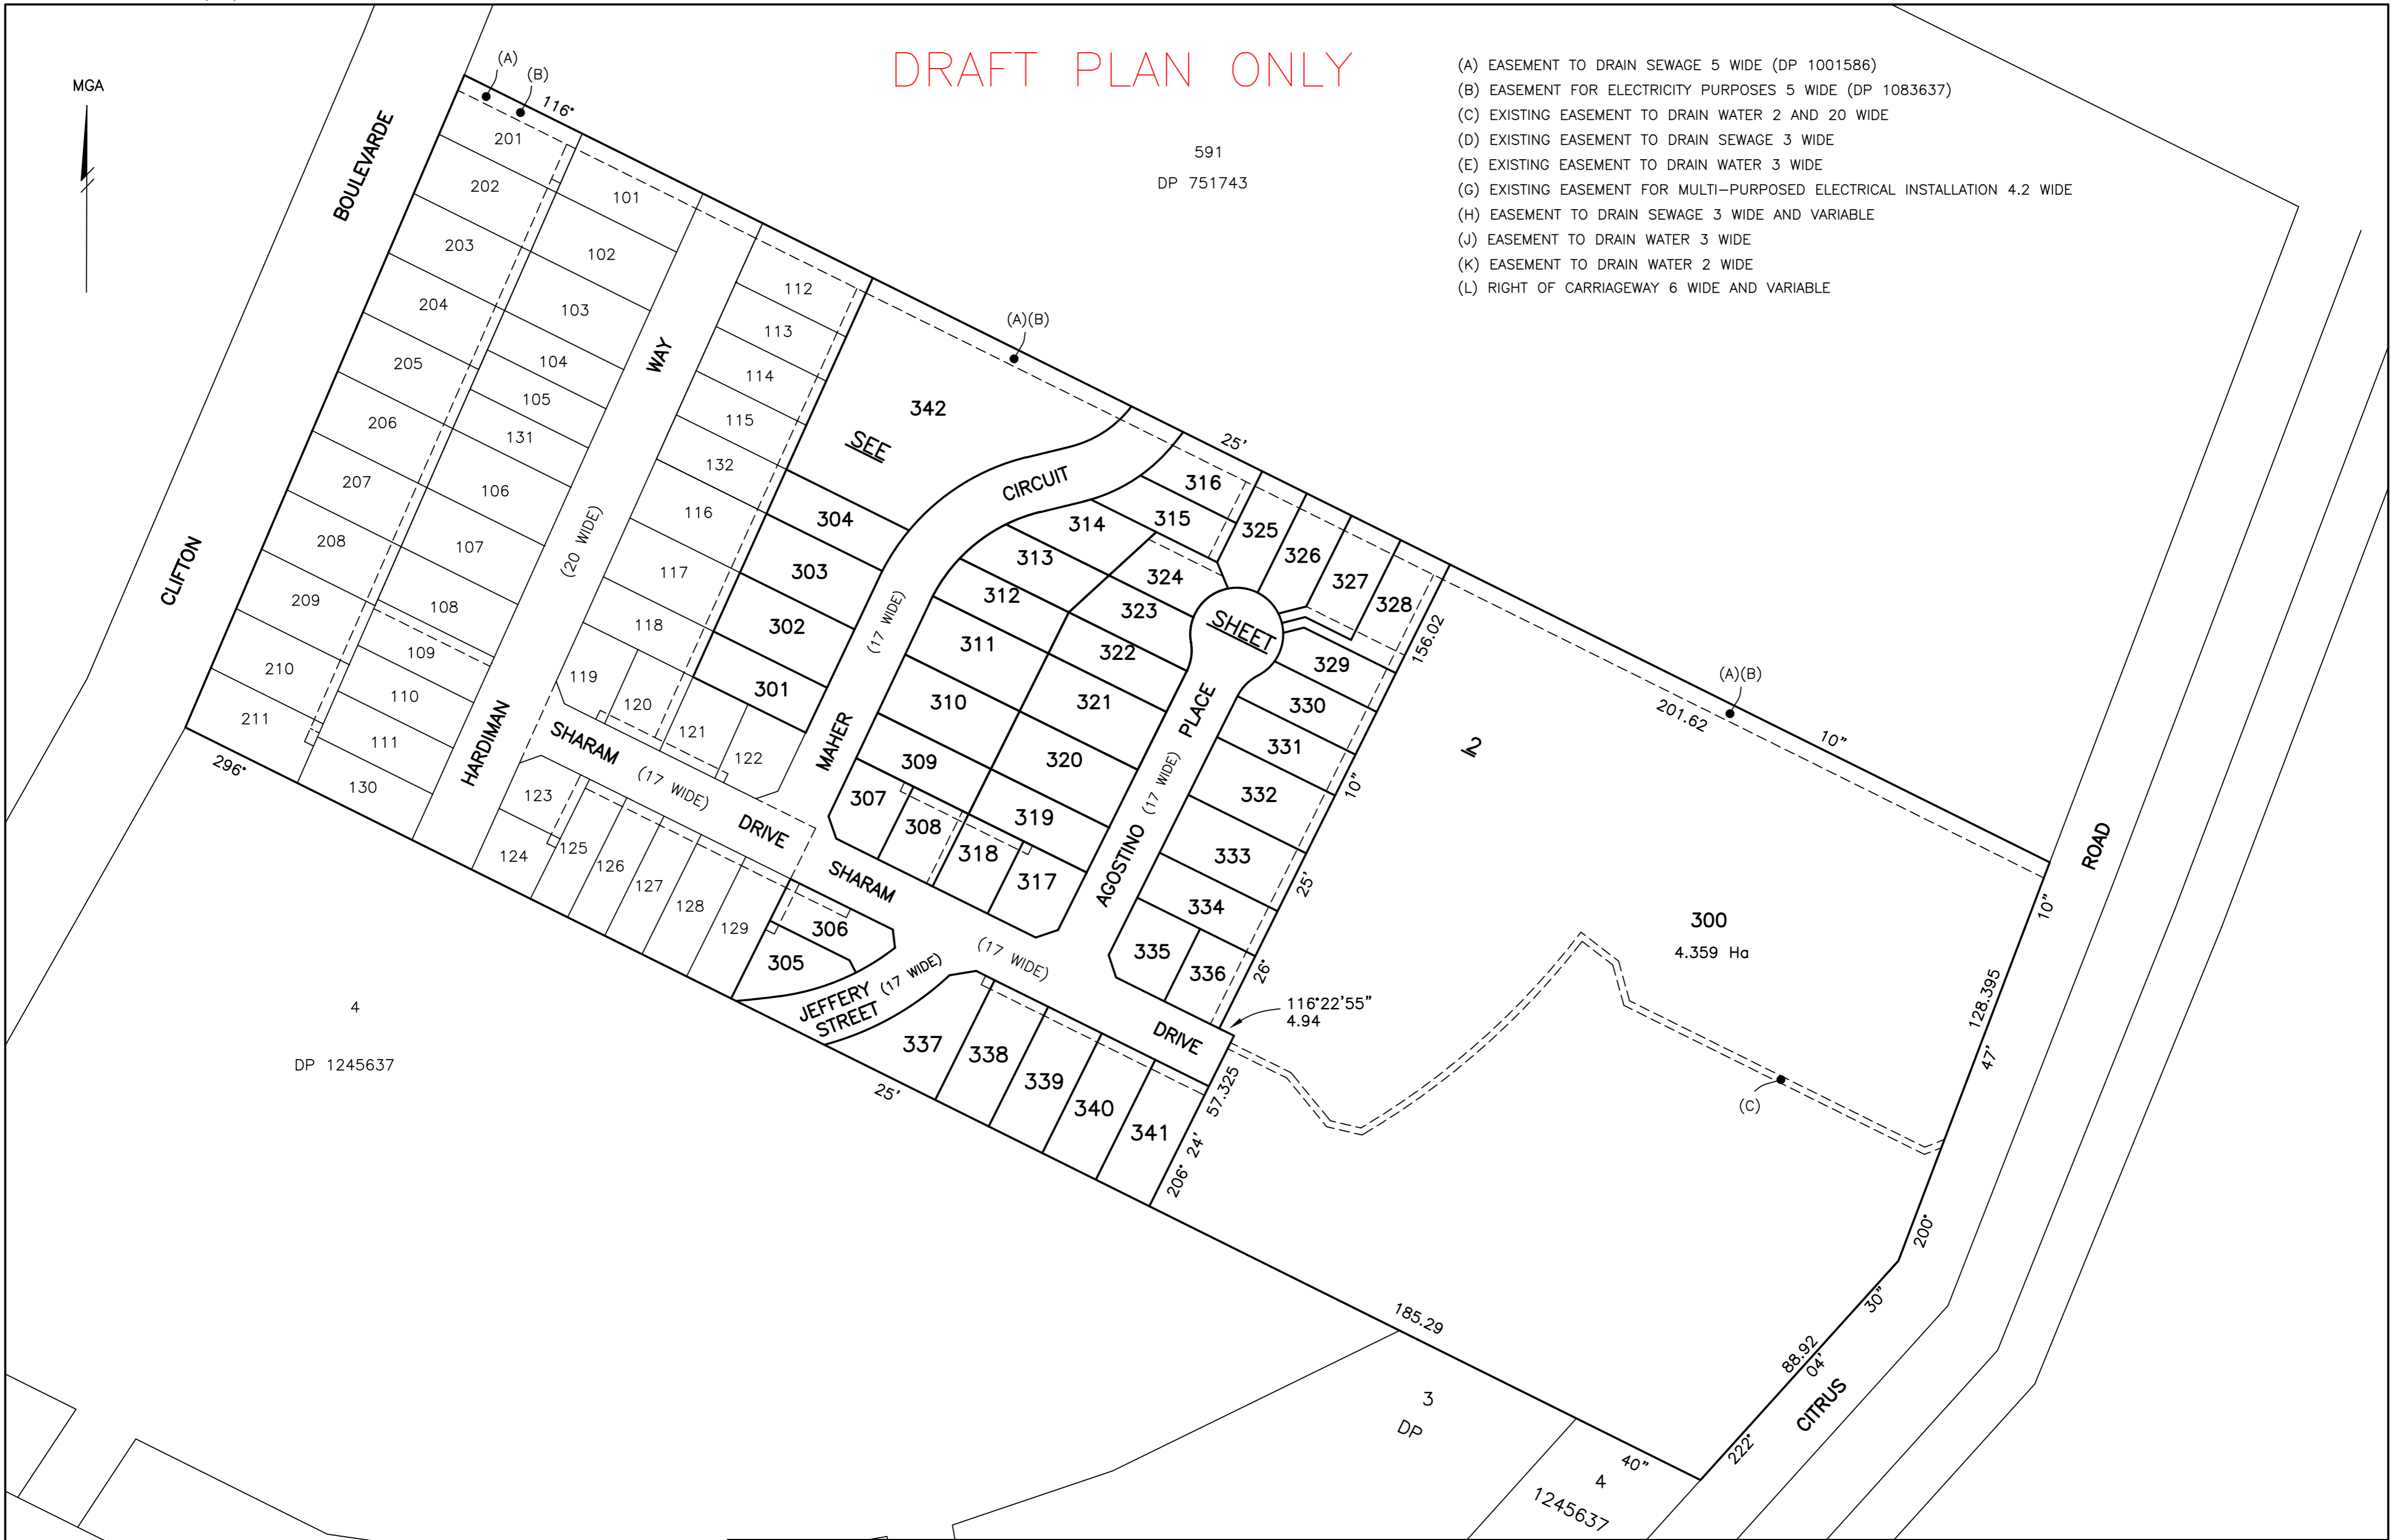

4  
DP 1245637

3  
DP

4  
1245637

Surveyor : JOHN DAMIEN HARRISON  
 Date of Survey :  
 Surveyor's Ref : PN 13138

PLAN OF SUBDIVISION OF LOT 200  
 DP

LGA : GRIFFITH  
 Locality : GRIFFITH  
 Subdivision No :  
 Lengths are in metres. Reduction Ratio 1:1250

Registered


DP

MGA

DRAFT PLAN ONLY

SHORT LINE TABLE		
Number	Bearing	Distance
30	153°16'30"	4.17
31	75°51'30"	6.5
32	75°51'30"	7.275
33	75°51'30"	8.7
34	337°15'40"	8.595

SHORT LINE ARC TABLE				
Number	Chord Bearing	Chord Distance	Arc Length	Radius
1	26°14'50"	0.085	0.085	14.000
2	26°35'30"	0.085	0.085	14.000
3	7°59'10"	8.695	8.840	14.000
4	44°51'10"	8.695	8.840	14.000
5	26°43'10"	13.17	13.170	284.241
6	240°55'10"	43.1	43.535	88.500
7	5°37'30"	7.59	7.690	14.000
8	50°24'20"	13.595	14.195	14.000
9	98°03'50"	8.935	9.095	14.000
10	135°09'20"	8.875	9.030	14.000
11	159°49'10"	3.015	3.025	14.000
12	172°11'40"	3.02	3.025	14.000
13	196°57'40"	8.92	9.08	14.000
14	229°14'30"	6.635	6.695	14.000
15	26°15'30"	2.165	2.165	66.600
16	33°31'10"	14.695	14.725	66.600
17	58°04'10"	41.635	42.345	66.600
18	57°31'50"	21.22	21.600	33.000
19	46°39'10"	13.7	13.745	50.000
20	64°02'50"	16.54	16.615	50.000
21	74°55'30"	2.37	2.370	50.000
22	70°00'40"	10.84	10.860	49.600
23	53°42'30"	17.275	17.365	49.600
24	35°34'10"	13.99	14.035	49.600
25	26°23'40"	1.85	1.850	49.600
26	252°44'30"	23.98	24.090	71.500
27	237°28'40"	13.975	14.000	71.500
28	38°38'00"	0.97	0.970	191.337
29	38°08'10"	4.68	4.680	208.337

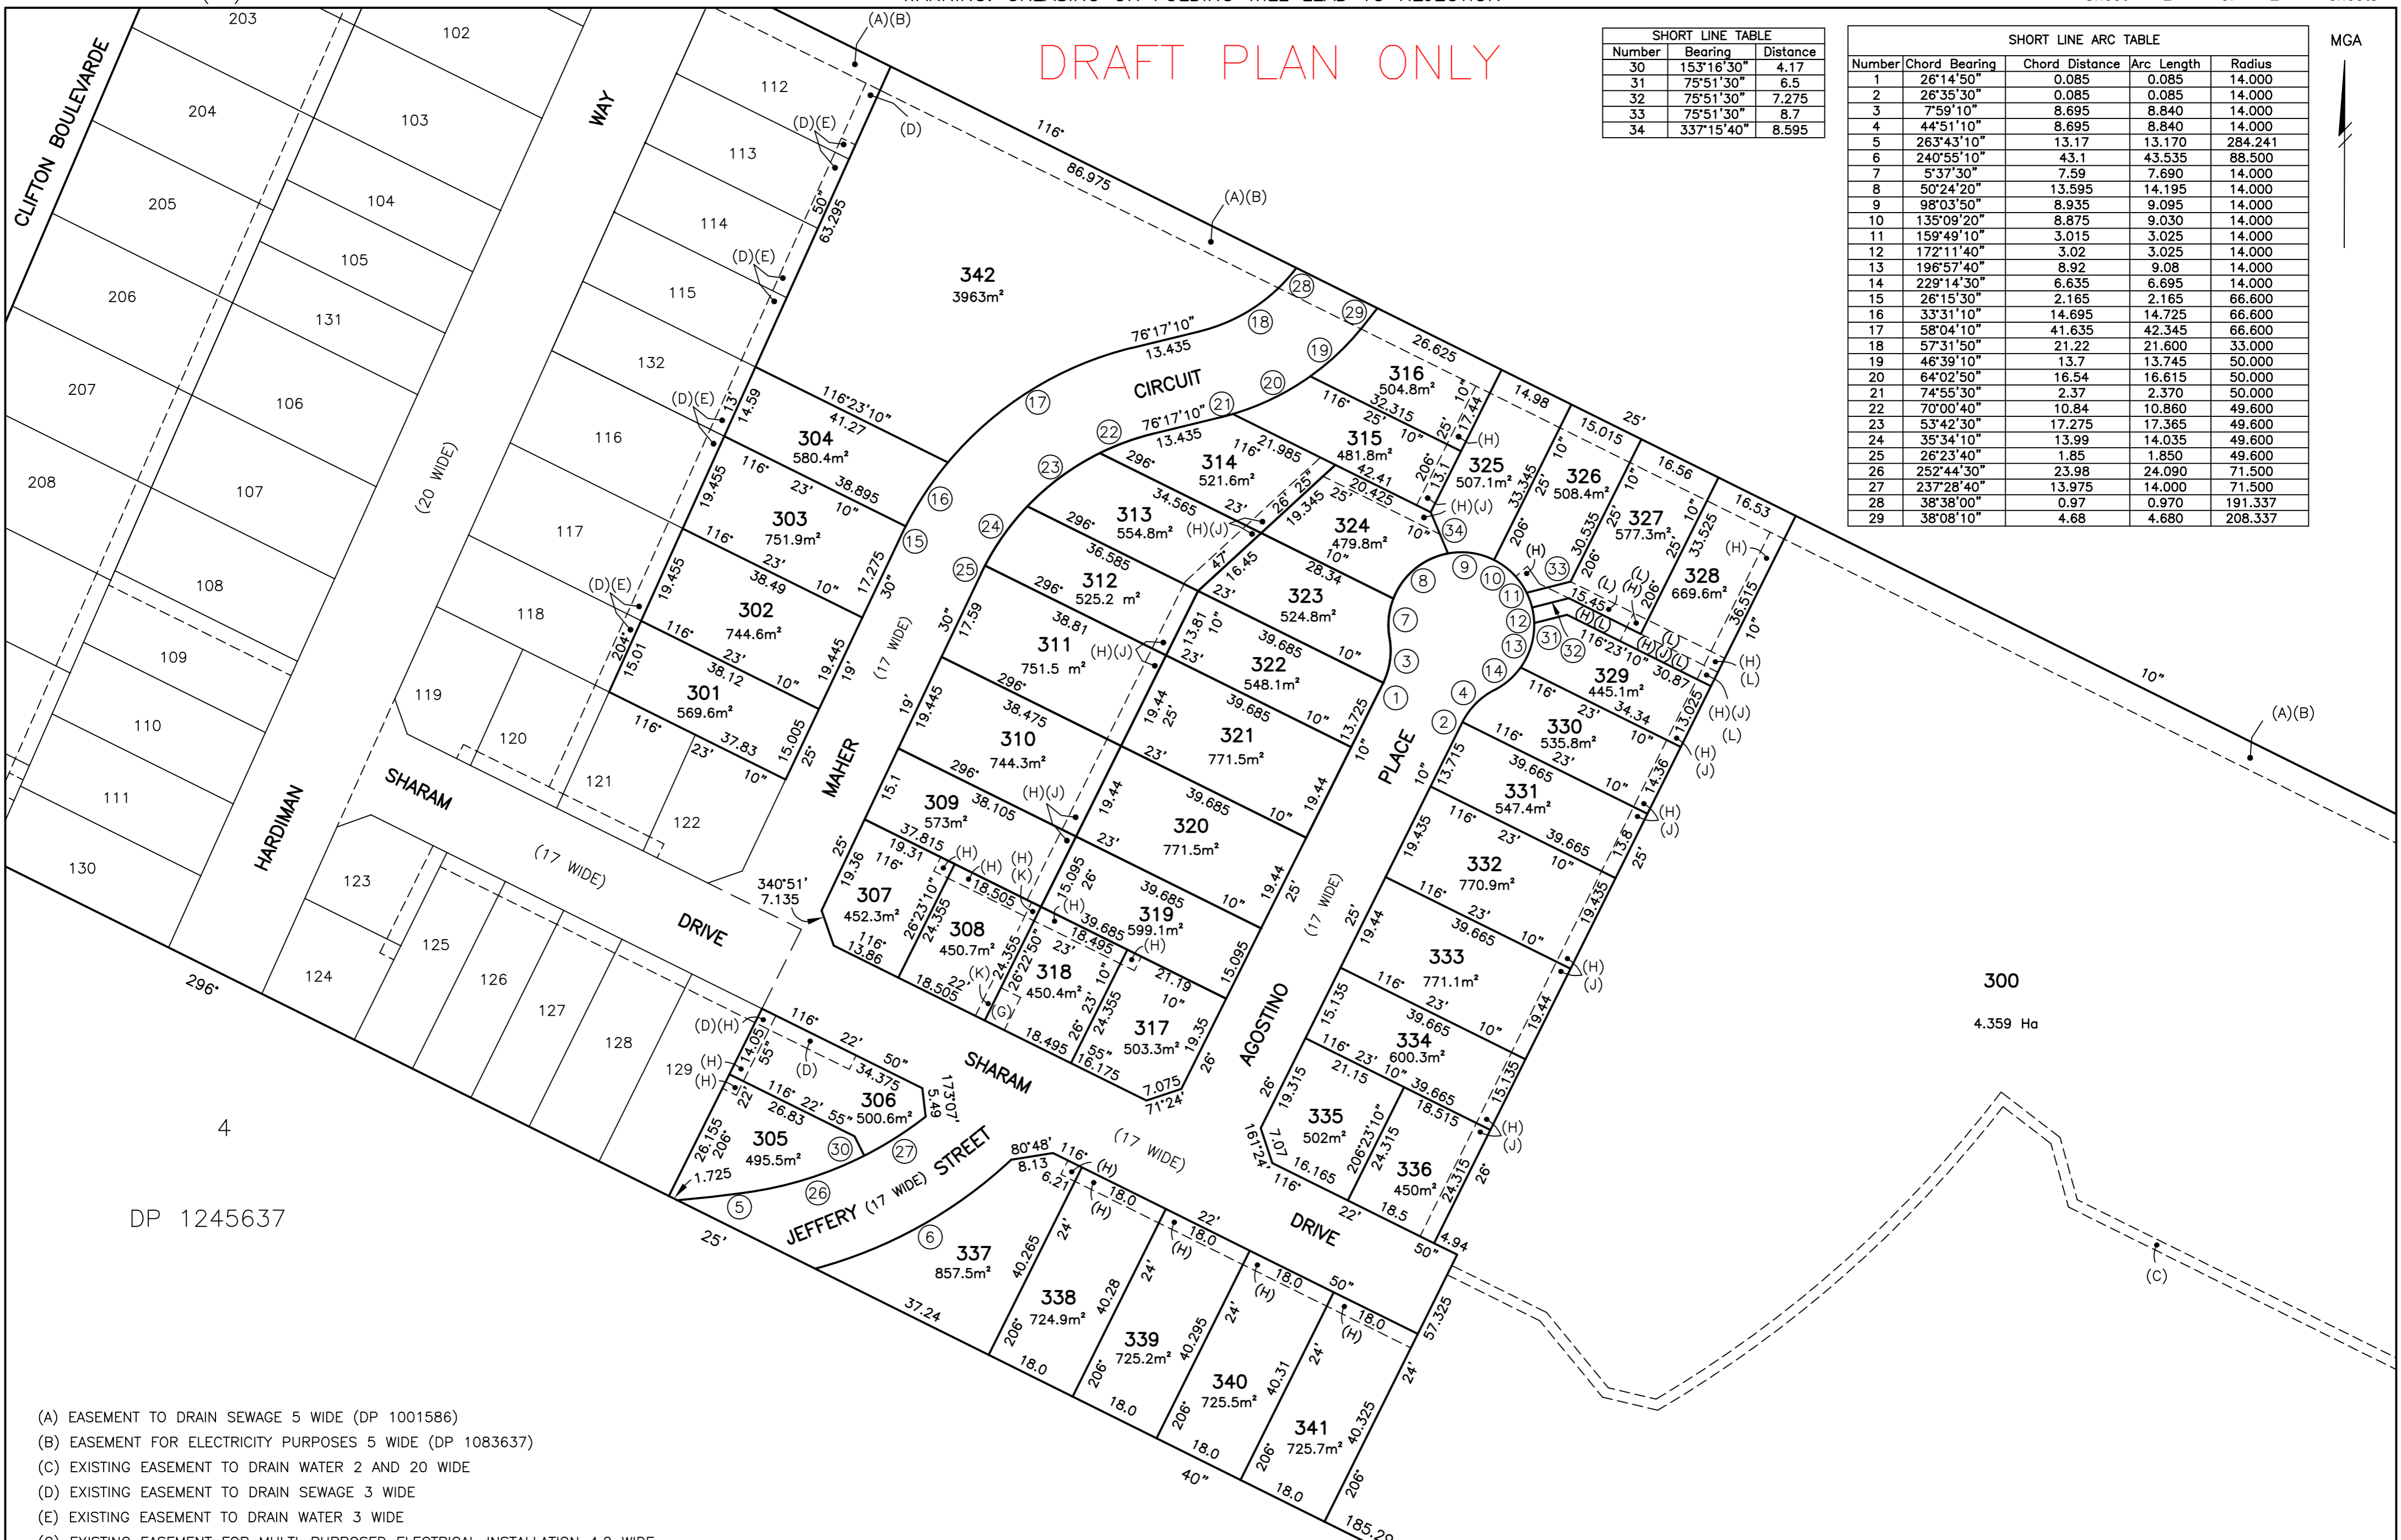

DP 1245637

- (A) EASEMENT TO DRAIN SEWAGE 5 WIDE (DP 1001586)
- (B) EASEMENT FOR ELECTRICITY PURPOSES 5 WIDE (DP 1083637)
- (C) EXISTING EASEMENT TO DRAIN WATER 2 AND 20 WIDE
- (D) EXISTING EASEMENT TO DRAIN SEWAGE 3 WIDE
- (E) EXISTING EASEMENT TO DRAIN WATER 3 WIDE
- (G) EXISTING EASEMENT FOR MULTI-PURPOSED ELECTRICAL INSTALLATION 4.2 WIDE
- (H) EASEMENT TO DRAIN SEWAGE 3 WIDE AND VARIABLE
- (J) EASEMENT TO DRAIN WATER 3 WIDE
- (K) EASEMENT TO DRAIN WATER 2 WIDE
- (L) RIGHT OF CARRIAGEWAY 6 WIDE AND VARIABLE

Surveyor : JOHN DAMIEN HARRISON	PLAN OF SUBDIVISION OF LOT 200 DP	LGA : GRIFFITH	Registered	DP
Date of Survey :		Locality : GRIFFITH		
Surveyor's Ref : PN 13138		Subdivision No :		

Lengths are in metres. Reduction Ratio 1:800