
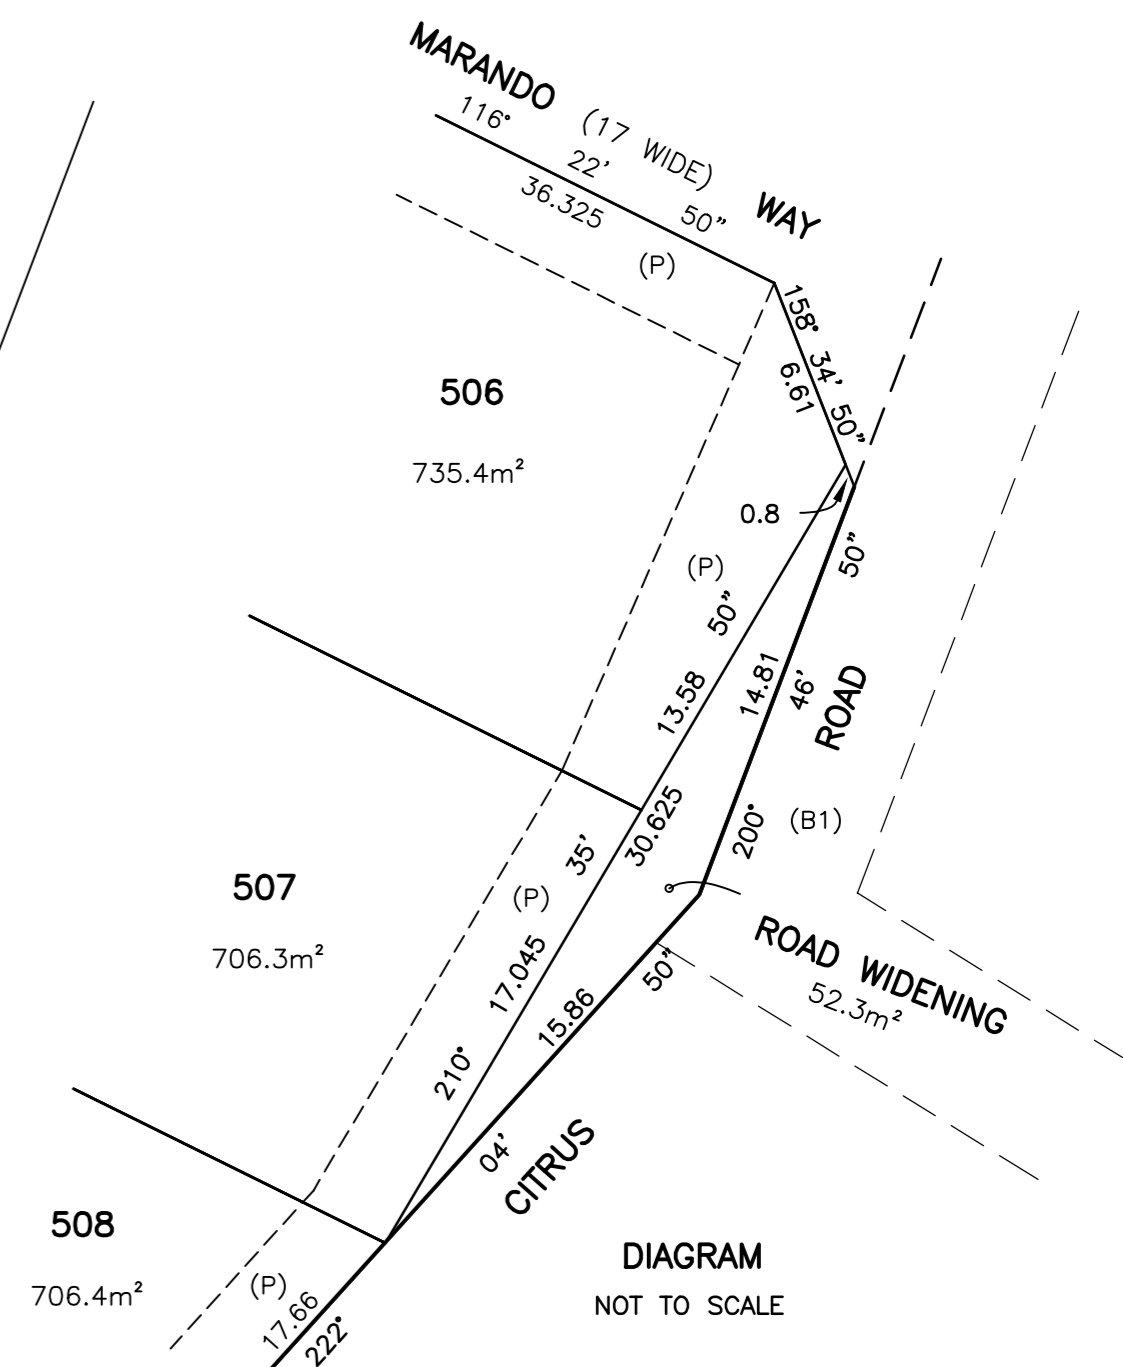


DRAFT PLAN ONLY

MGA

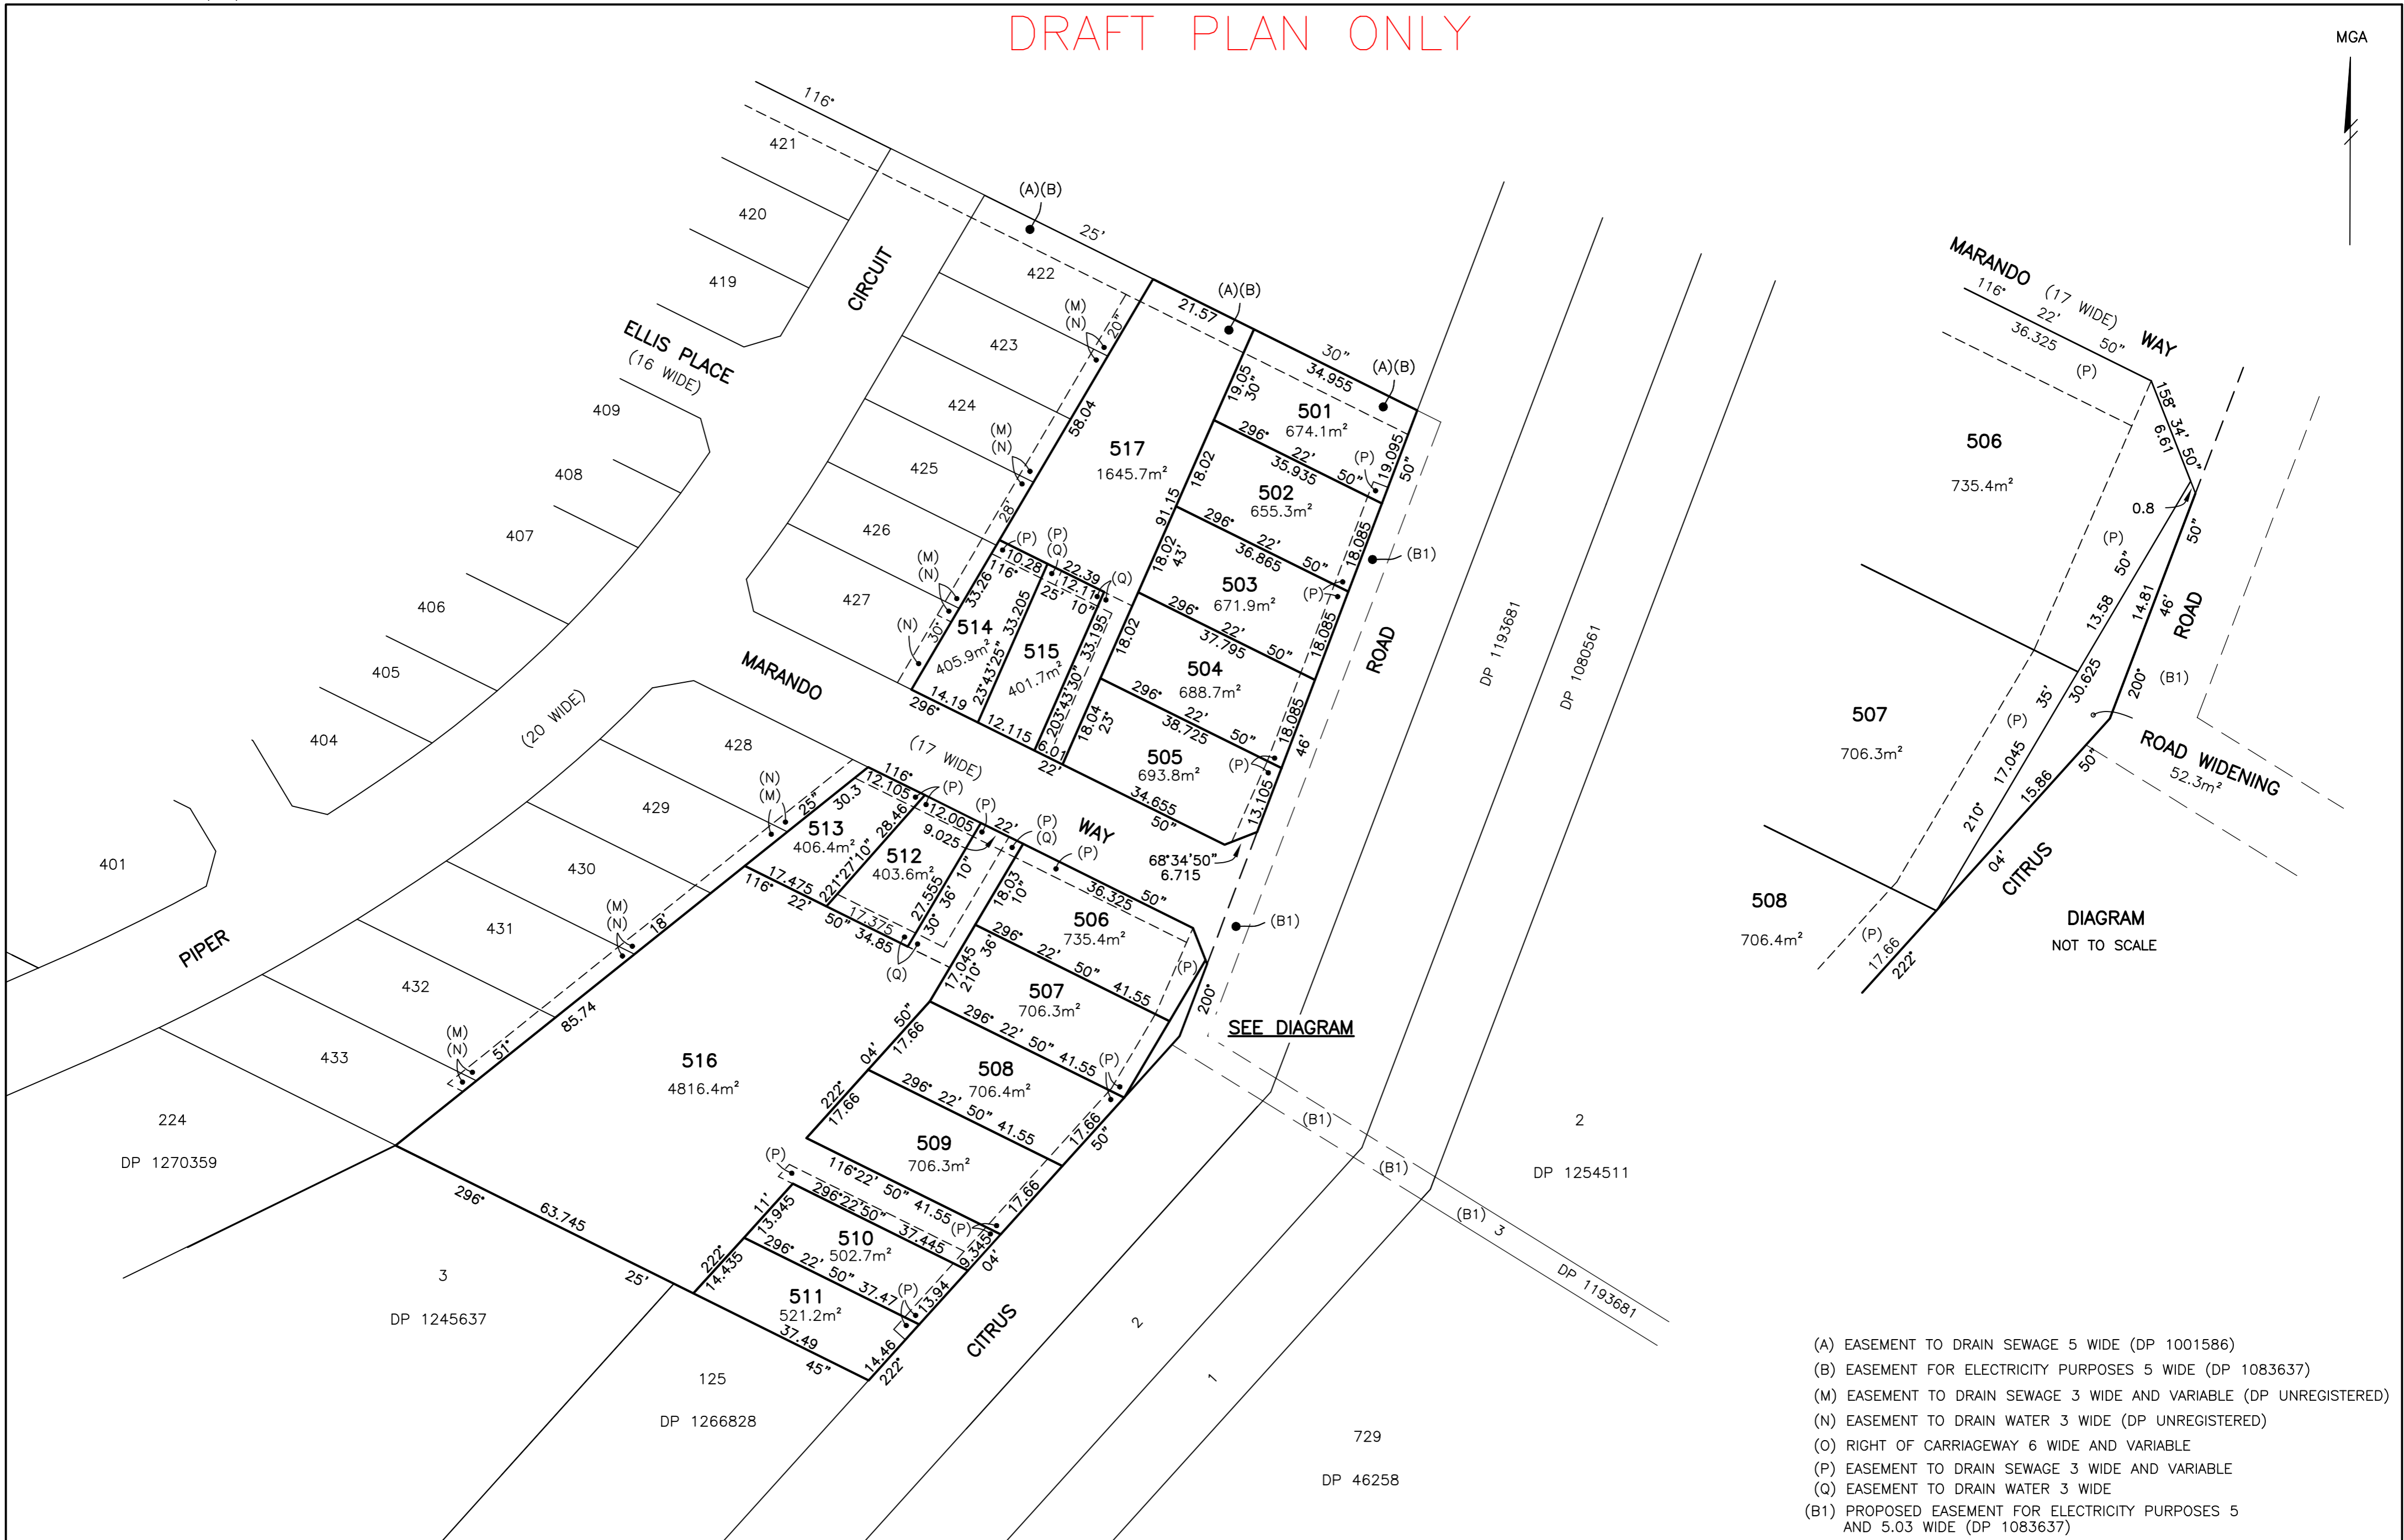

- (A) EASEMENT TO DRAIN SEWAGE 5 WIDE (DP 1001586)
- (B) EASEMENT FOR ELECTRICITY PURPOSES 5 WIDE (DP 1083637)
- (M) EASEMENT TO DRAIN SEWAGE 3 WIDE AND VARIABLE (DP UNREGISTERED)
- (N) EASEMENT TO DRAIN WATER 3 WIDE (DP UNREGISTERED)
- (O) RIGHT OF CARRIAGEWAY 6 WIDE AND VARIABLE
- (P) EASEMENT TO DRAIN SEWAGE 3 WIDE AND VARIABLE
- (Q) EASEMENT TO DRAIN WATER 3 WIDE
- (B1) PROPOSED EASEMENT FOR ELECTRICITY PURPOSES 5 AND 5.03 WIDE (DP 1083637)

Surveyor : JOHN DAMIEN HARRISON Date of Survey : Surveyor's Ref : PN 13138	PLAN OF SUBDIVISION OF LOT 400 DP	LGA : GRIFFITH Locality : GRIFFITH Subdivision No : Lengths are in metres. Reduction Ratio 1:800	Registered	DP
--	---	---	------------	----